


- LEGEND**
-  CONCRETE SIDEWALK
  -  DRIVEWAY ADJUSTMENT
  -  SIDEWALK AND DRIVEWAY APRONS THROUGH DRIVEWAY
  -  PAVEMENT TO BE OVERLAID
  -  SIDEWALK REMOVAL
  -  TREE TO BE REMOVED
  -  PROPOSED TREE
  -  CONDUIT (FUTURE USE)
  -  PROPOSED DRAINAGE


**PLAN**


**SCALE**

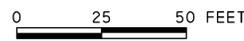

MATCHLINE A

- LEGEND**
- CONCRETE SIDEWALK
  - DRIVEWAY ADJUSTMENT
  - SIDEWALK AND DRIVEWAY APRONS THROUGH DRIVEWAY
  - PAVEMENT TO BE OVERLAID
  - SIDEWALK REMOVAL
  - TREE TO BE REMOVED
  - PROPOSED TREE
  - CONDUIT (FUTURE USE)
  - PROPOSED DRAINAGE

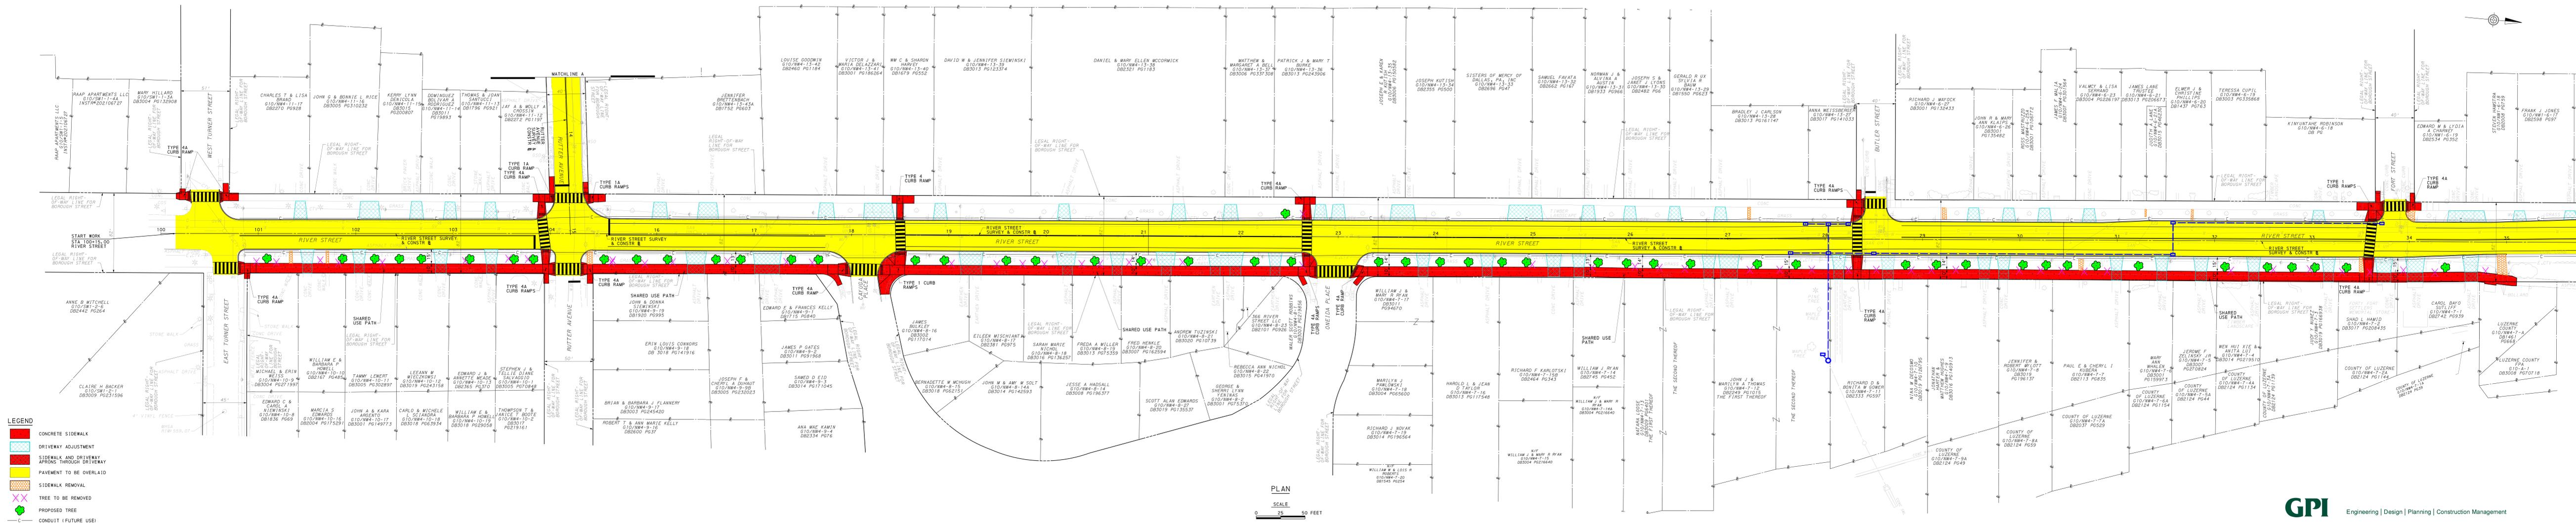

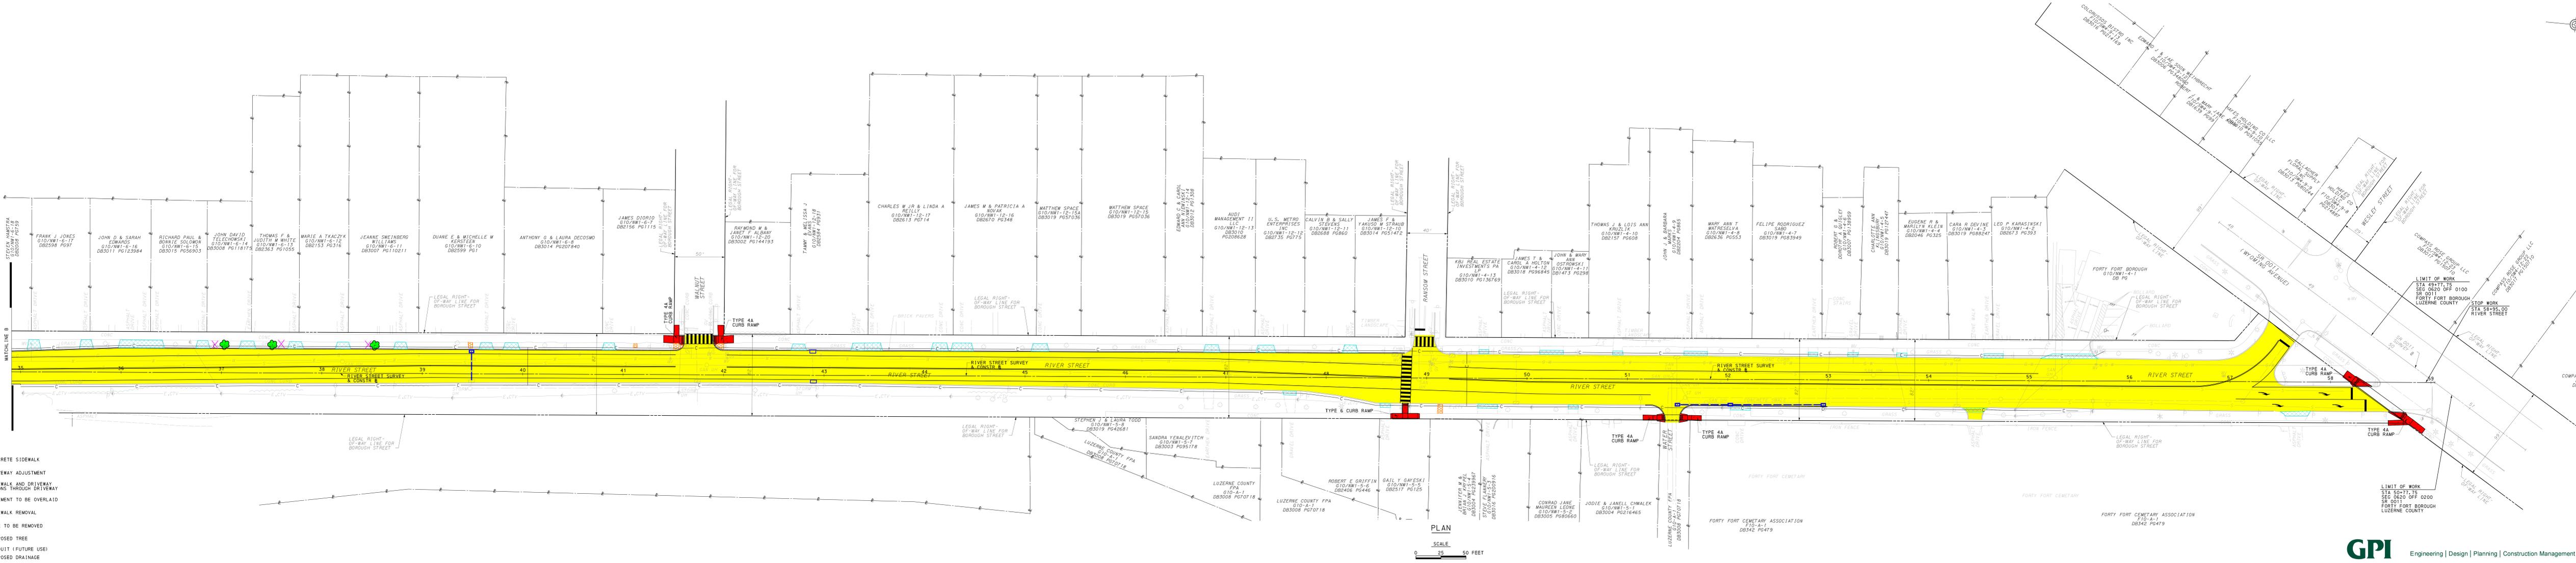

**LEGEND**

-  CONCRETE SIDEWALK
-  DRIVEWAY ADJUSTMENT
-  SIDEWALK AND DRIVEWAY APRONS THROUGH DRIVEWAY
-  PAVEMENT TO BE OVERLAID
-  SIDEWALK REMOVAL
-  TREE TO BE REMOVED
-  PROPOSED TREE
-  CONDUIT (FUTURE USE)
-  PROPOSED DRAINAGE

**PLAN**

SCALE  
0 25 50 FEET